


PIK. 1151,17

Skale 1:100/1:100

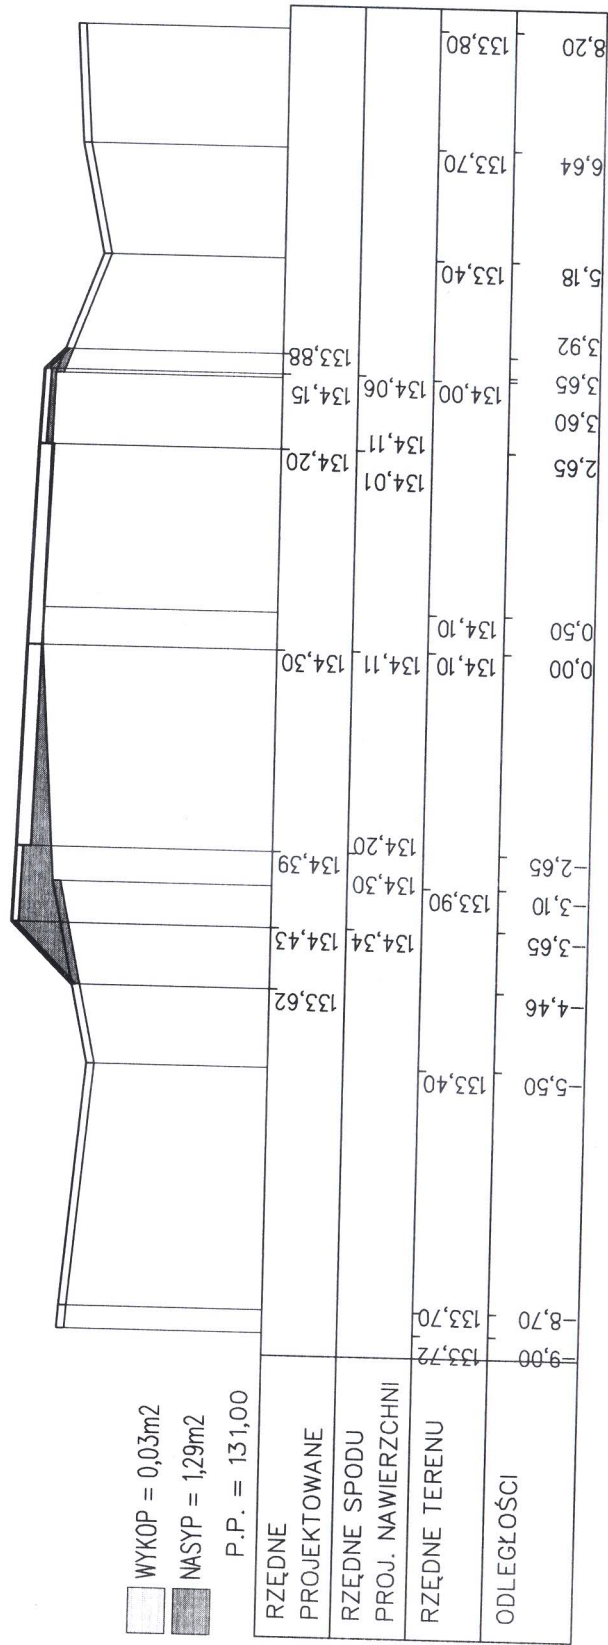


PK. 1200,26

Skala 1:100/1:100

WYKOP = 0,01m<sup>2</sup>  
 NASYP = 1,61m<sup>2</sup>

P.P. = 132,00

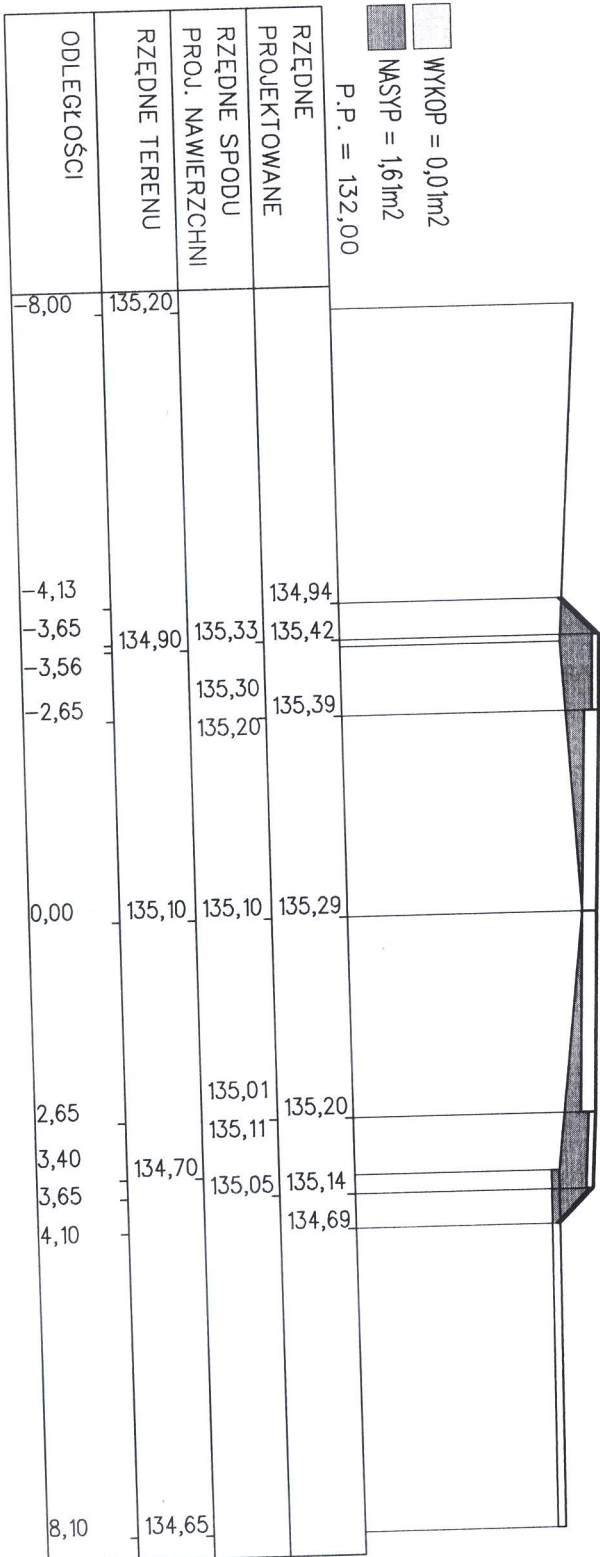


PIK. 1299,00

Skale 1:100/1:100

WYKOP = 0,00m<sup>2</sup>

NASYP = 0,28m<sup>2</sup>

P.P. = 132,00

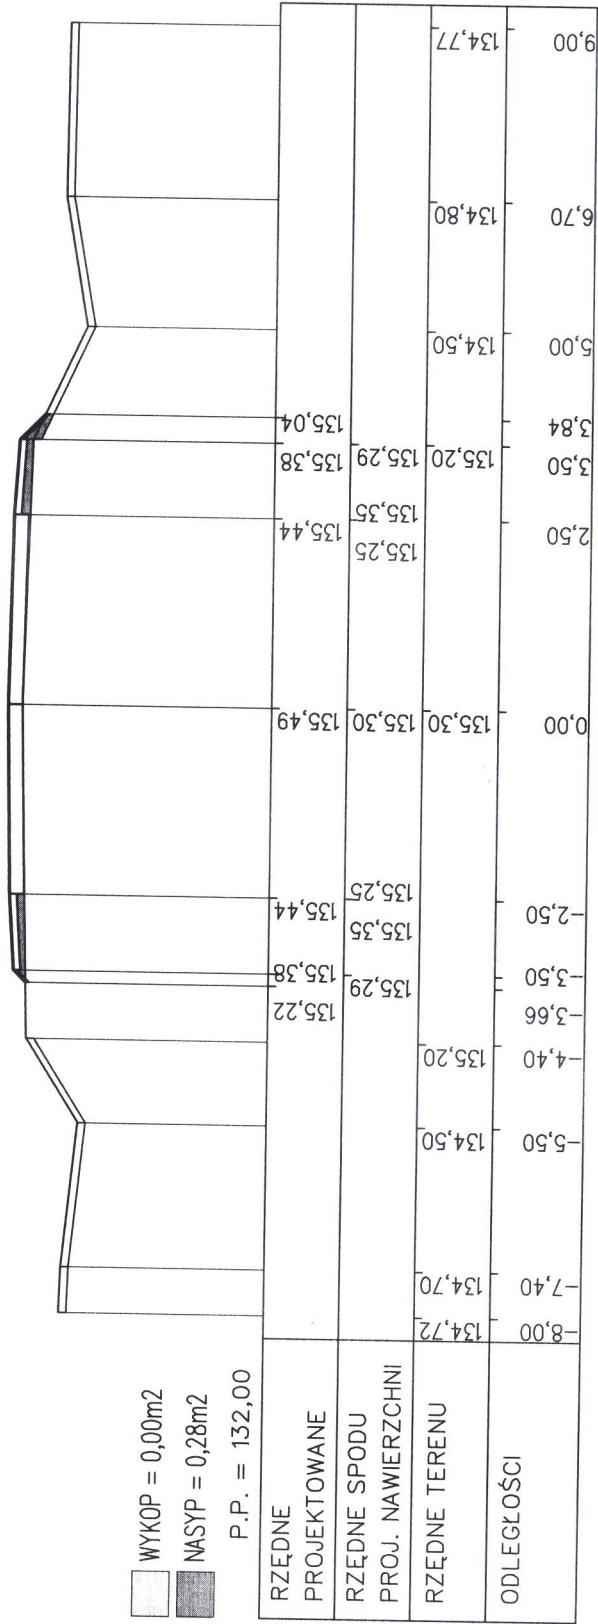


PK. 1406,13

Skala: 1:100 / 1:100


WYKOP = 0,18m<sup>2</sup>  
 NASYP = 0,05m<sup>2</sup>

P.P. = 132,00

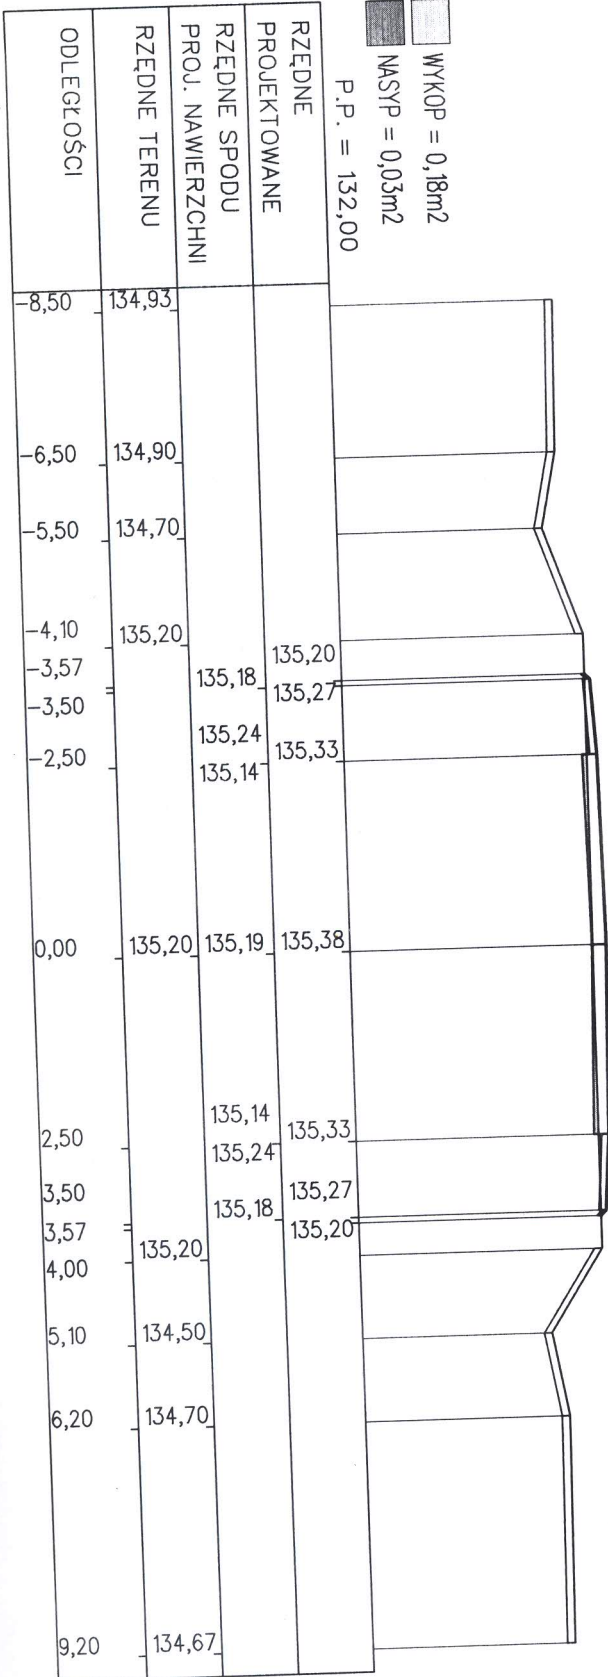

PIK. 1467,95

Skala 1:100/1:100

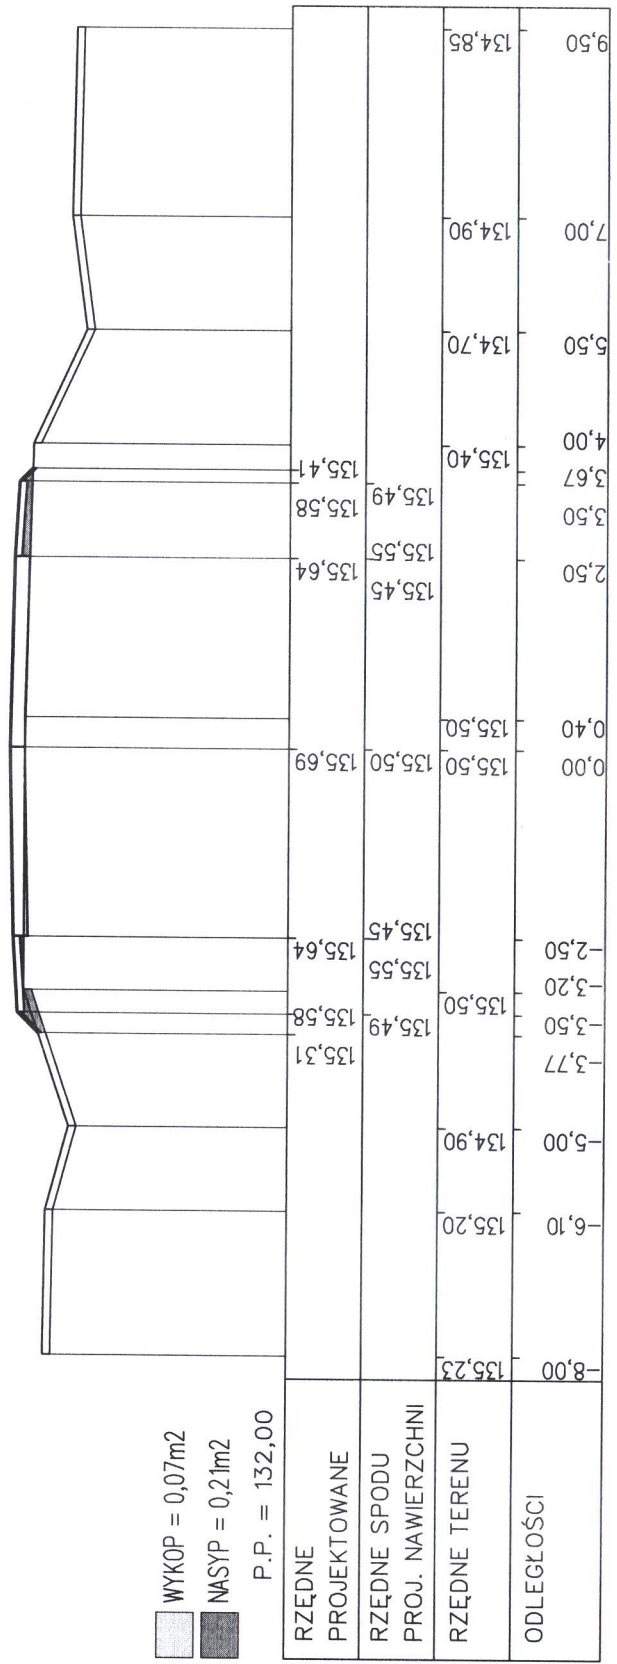


WYKOP = 0,07m<sup>2</sup>

NASYP = 0,21m<sup>2</sup>

P.P. = 132,00


PK. 1531,16

Skala 1:100/1:100

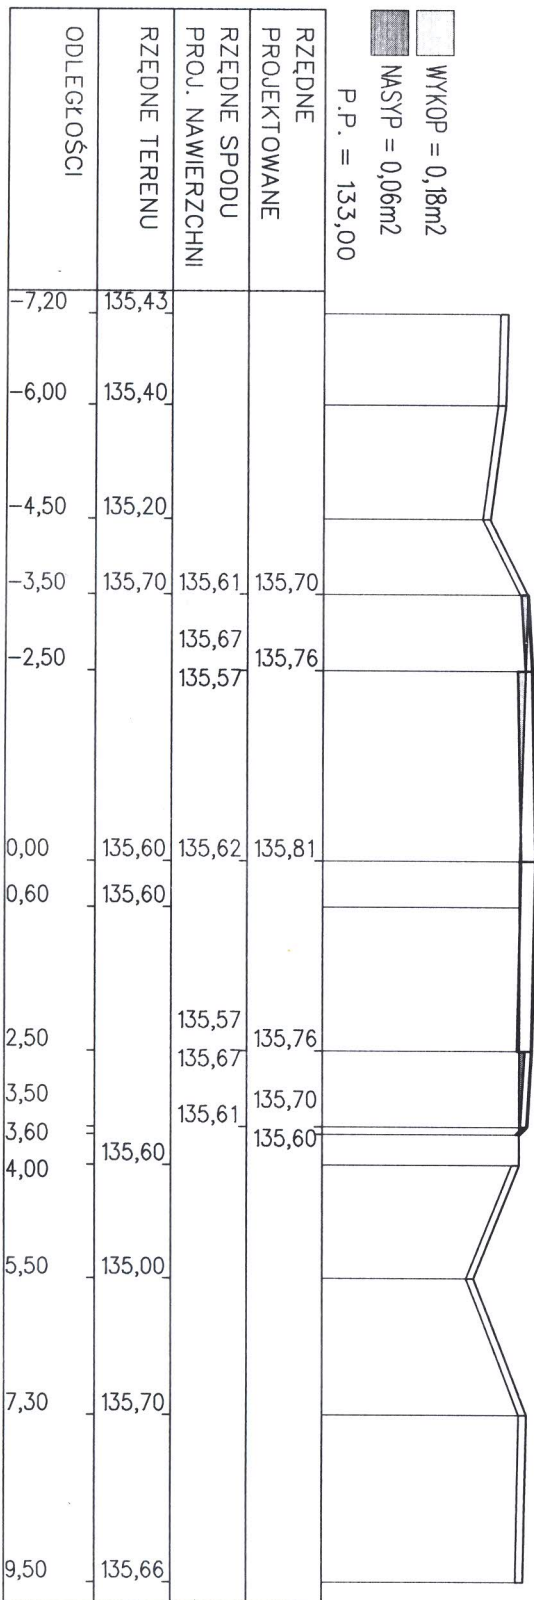


PIK. 1588,90

Skale 1:100/1:100

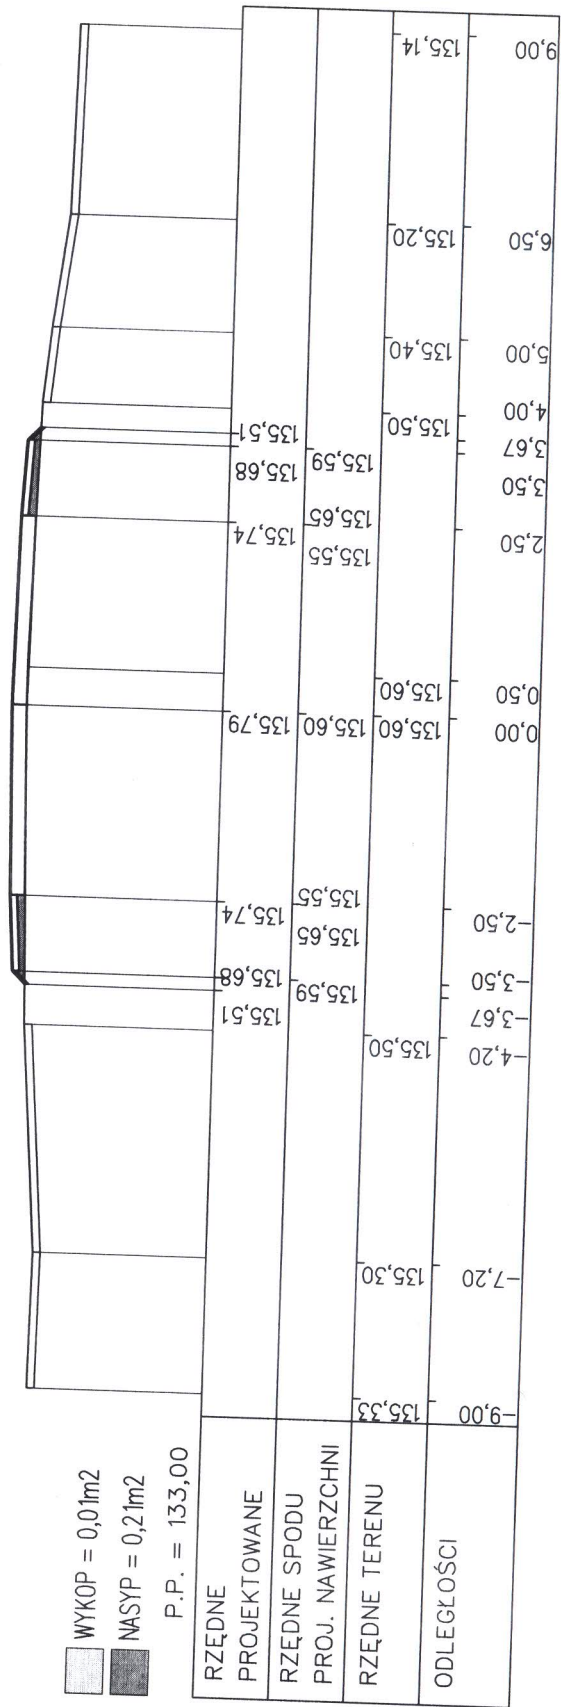

PIK. 1708,72

Skale 1:100/1:100

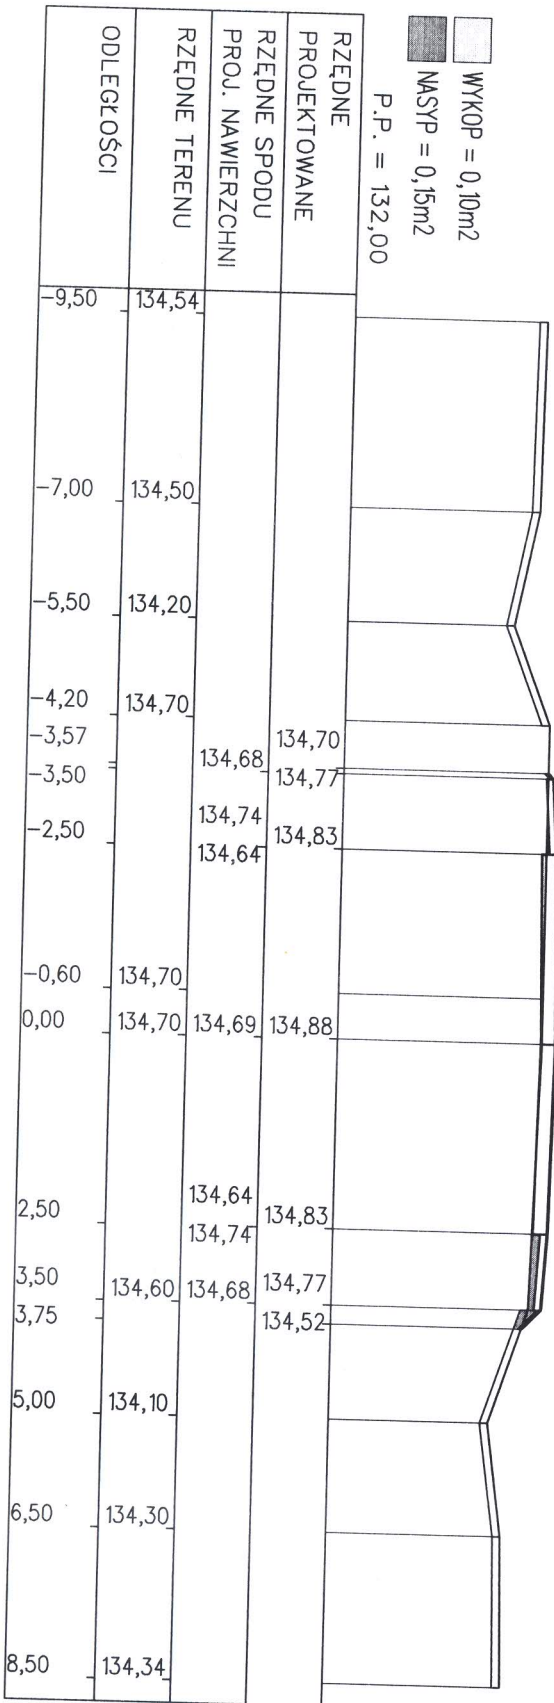




PIK. 1844,02

Skale 1:100/1:100

WYKOP = 0,06m<sup>2</sup>


NASYP = 0,20m<sup>2</sup>

P.P. = 132,00

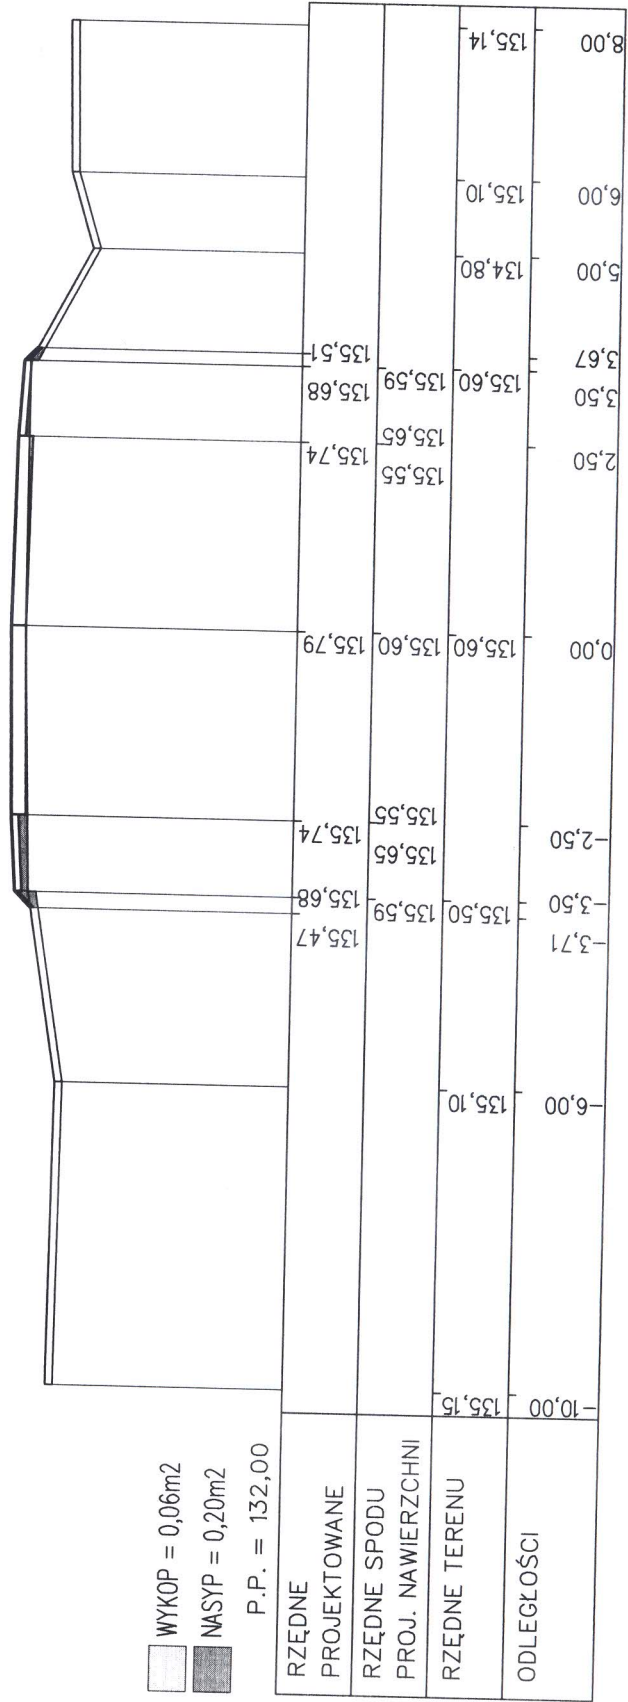


PIK. 1893,89

Skala 1:100 / 1:100

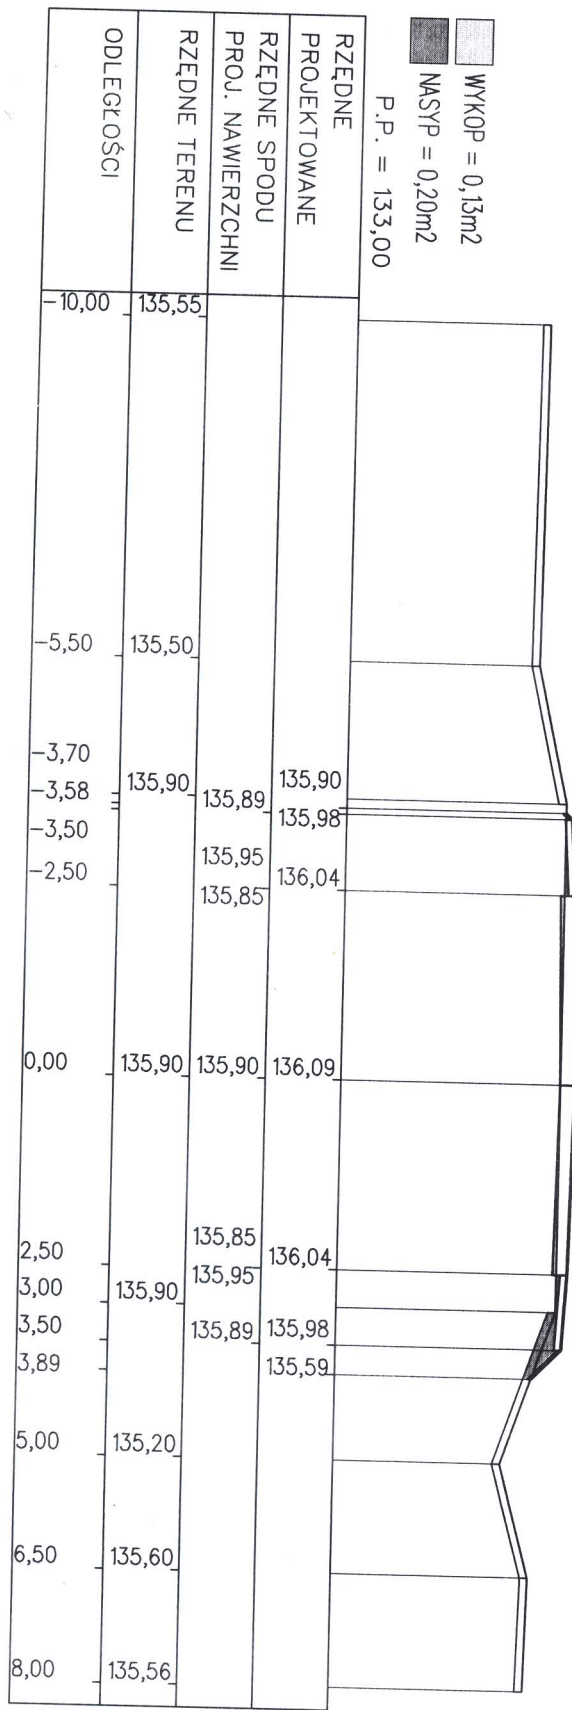


PIK. 1993,71

Skale 1:100/1:100

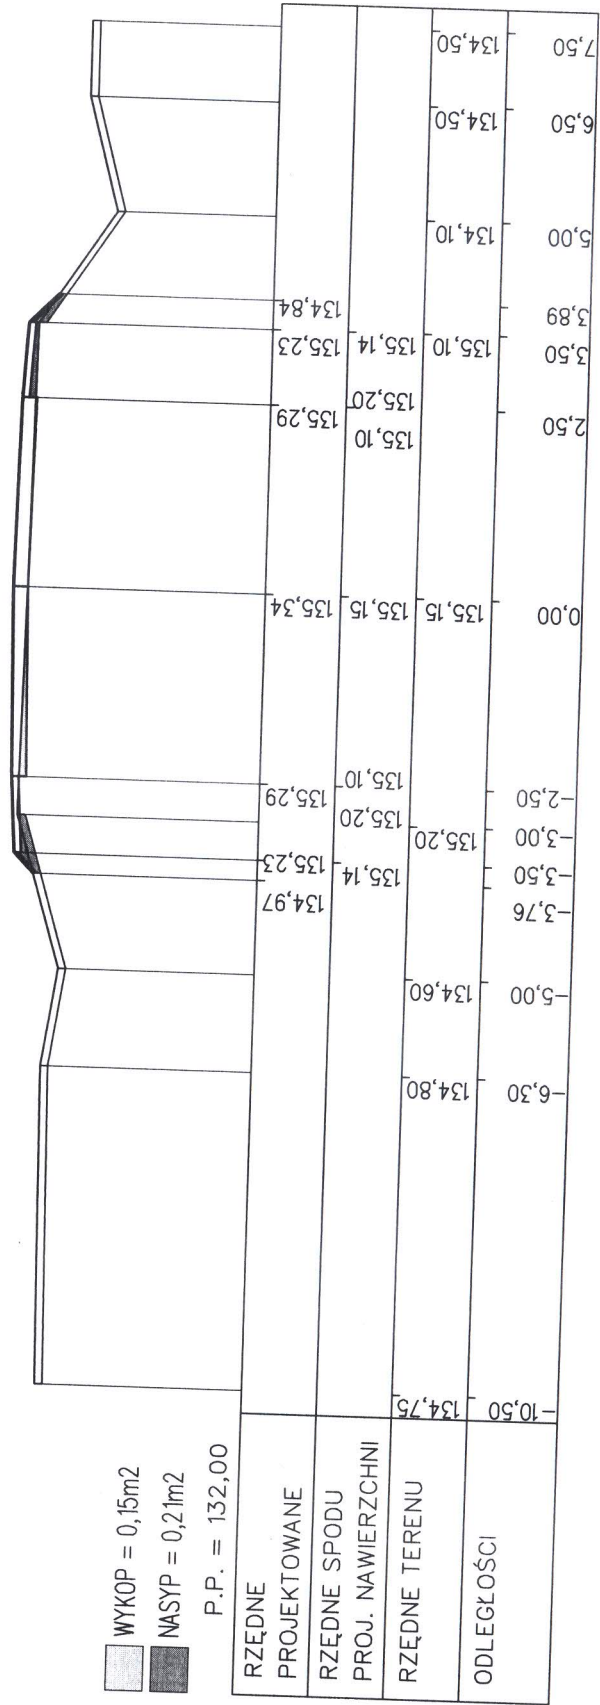

PIK. 2097,23


Skala 1:100/1:100

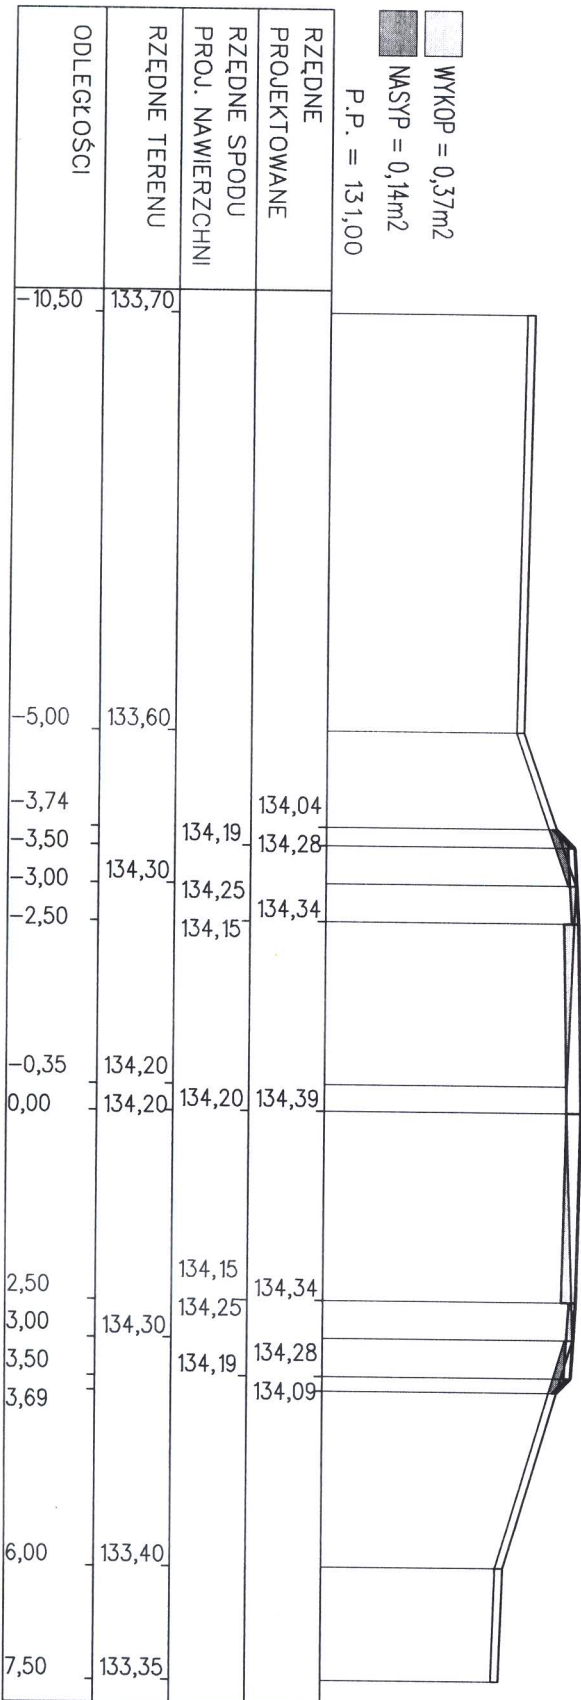




PIK. 2264,47

Skala 1:100/1:100

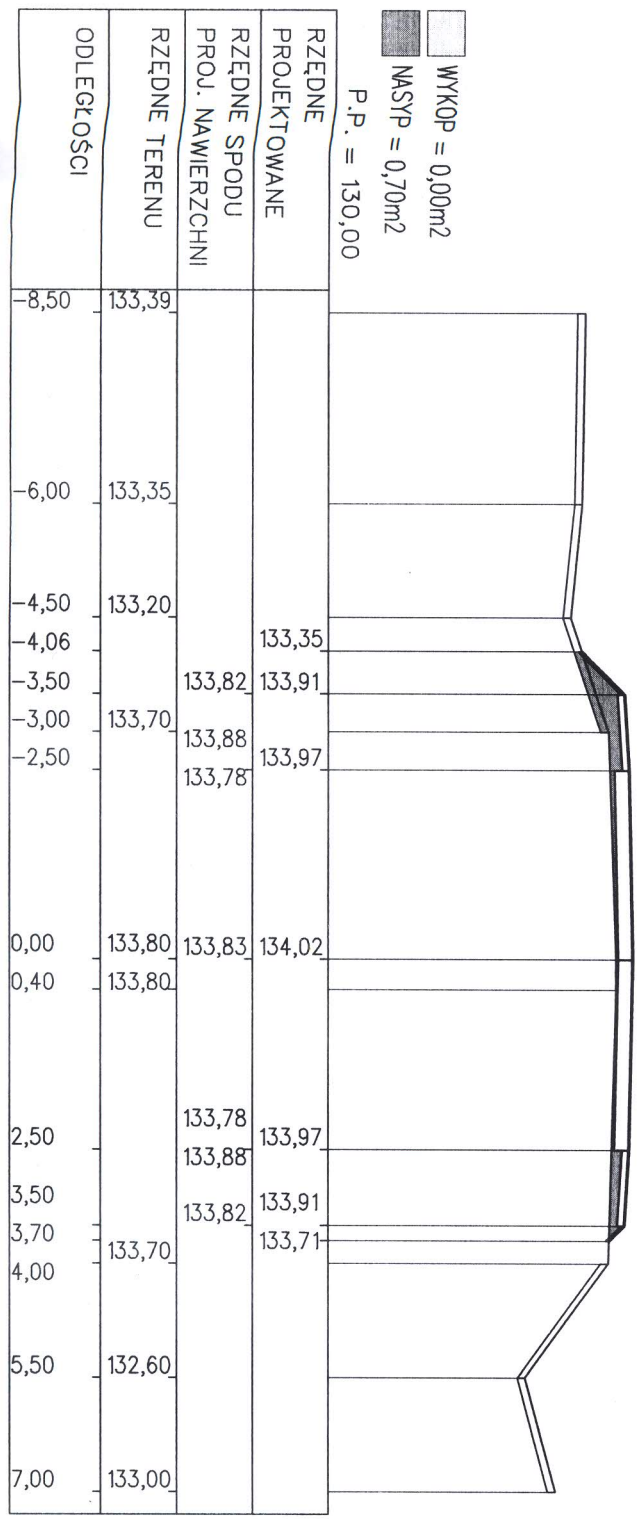

PIK. 2354,64

Skala 1:100/1:100

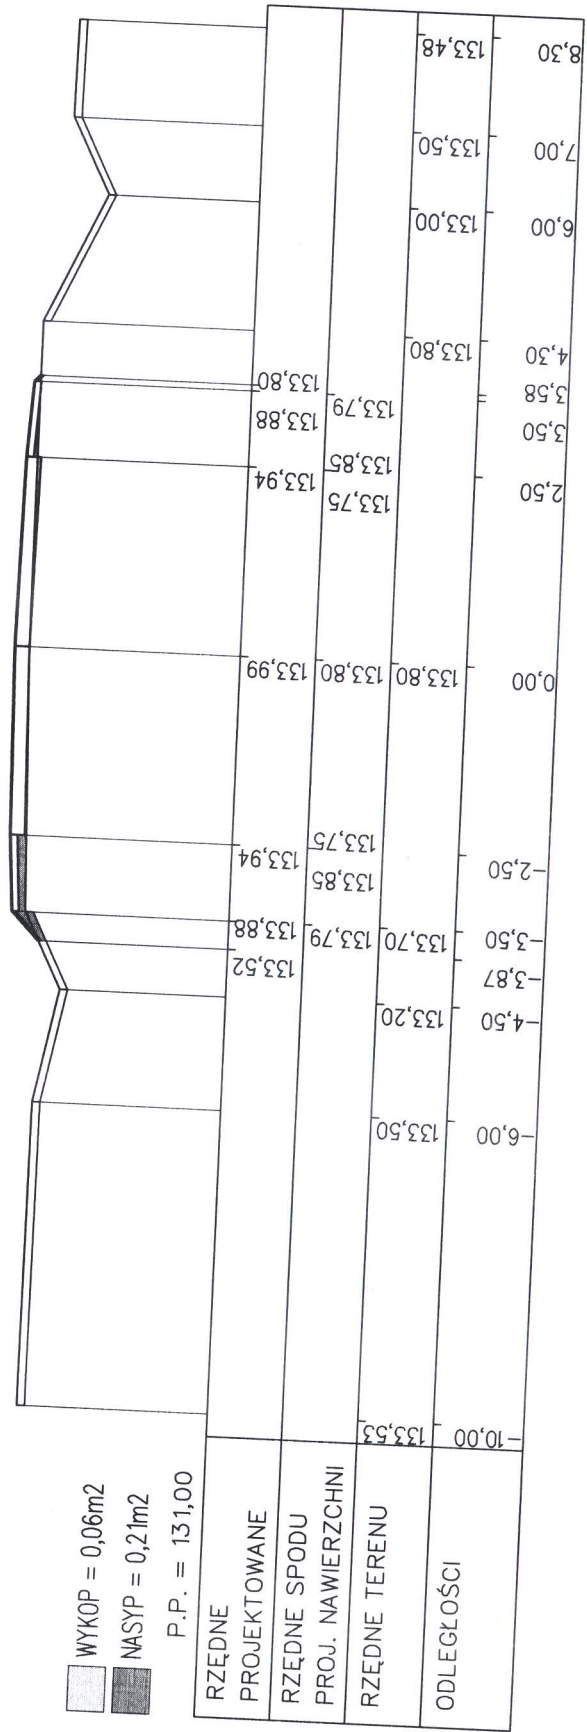

PIK. 2414,74

Skala 1:100/1:100

